




**SITE PLAN**  
SCALE 1" = 50'

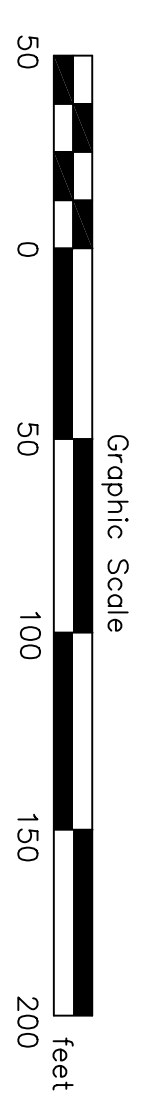

**LEGEND**

- WET
- WETLAND BUFFER
- EXISTING TREETRINE
- EXISTING SANITARY MANHOLE
- EXISTING UTILITY POLE
- PROPERTY LINE
- MINIMUM SETBACK
- WATER LINE
- OVERHEAD UTILITY LINES
- CENTERLINE EXISTING SWALE
- SANITARY SEWER
- UNDERGROUND ELECTRIC & TELEPHONE
- PROPOSED SANITARY FORCE MAIN
- PROPOSED UNDERGROUND UTILITIES
- PROPOSED SHALLOW SWALE
- RELOADED EXISTING TREE
- PROPOSED SIGN
- PROPOSED HYDRANT
- PROPOSED WATER VALVE
- PROPOSED TREE PLANTING

**EASEMENT NOTE:**  
SEE SURVEY SUBDIVISION PLAN FOR ALL EASEMENTS.


**ZONING INFORMATION:**

ZONE: MEDIUM DENSITY RESIDENTIAL	
USE: PLANNED RESIDENTIAL DEVELOPMENT	
ITEM	REQUIREMENTS
MINIMUM LOT SIZE	6,000 sf
MINIMUM BUILDING SETBACKS	
FRONT YARD - STATE & FEDERAL HIGHWAYS	75'
FRONT YARD - ON OTHER ROADWAYS	35'
SIDE YARD	15'
REAR YARD	15'
MINIMUM PARKING LOT SETBACKS	
FRONT YARD - STATE & FEDERAL HIGHWAYS	45'
ANY YARD OTHER ROADWAYS	30'
NET RESIDENTIAL DENSITY	2 / ACRE
MAXIMUM LOT COVERAGE	
BUILDINGS ONLY	20%
TOTAL LOT COVERAGE	16.9%
MAXIMUM BUILDING HEIGHT	36'
	< 36'

REVISIONS	BY
03/26/06 - FINAL PLAT	PD
07/25/06 - FINAL TOWN COMMENTS	PD

COPYRIGHT © 2005  
CHAMPLAIN CONSULTING ENGINEERS  
ALL RIGHTS RESERVED

**CHAMPLAIN CONSULTING ENGINEERS**  
85 PRIM ROAD, P.O. BOX 453  
COLCHESTER, VERMONT 05446  
(802) 863-8060  
(802) 864-1878 FAX

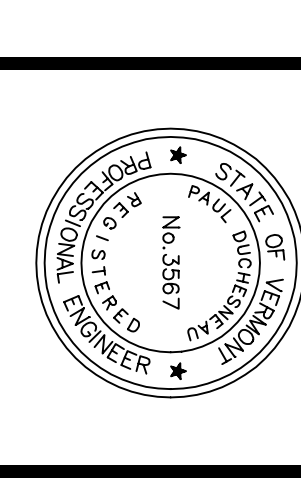

**MECHANICSVILLE, LLC**  
PLANNED RESIDENTIAL DEVELOPMENT  
BALSAM CIRCLE  
SITE PLAN  
WILLISTON VERMONT

DRAWN: CCE  
CHECKED: PD  
SCALE: 1" = 50'  
DATE: 11/08/05  
JOB NO.: 24146  
SHEET: 2  
OF 12 SHEETS